


PROPOSED INTERCHANGE

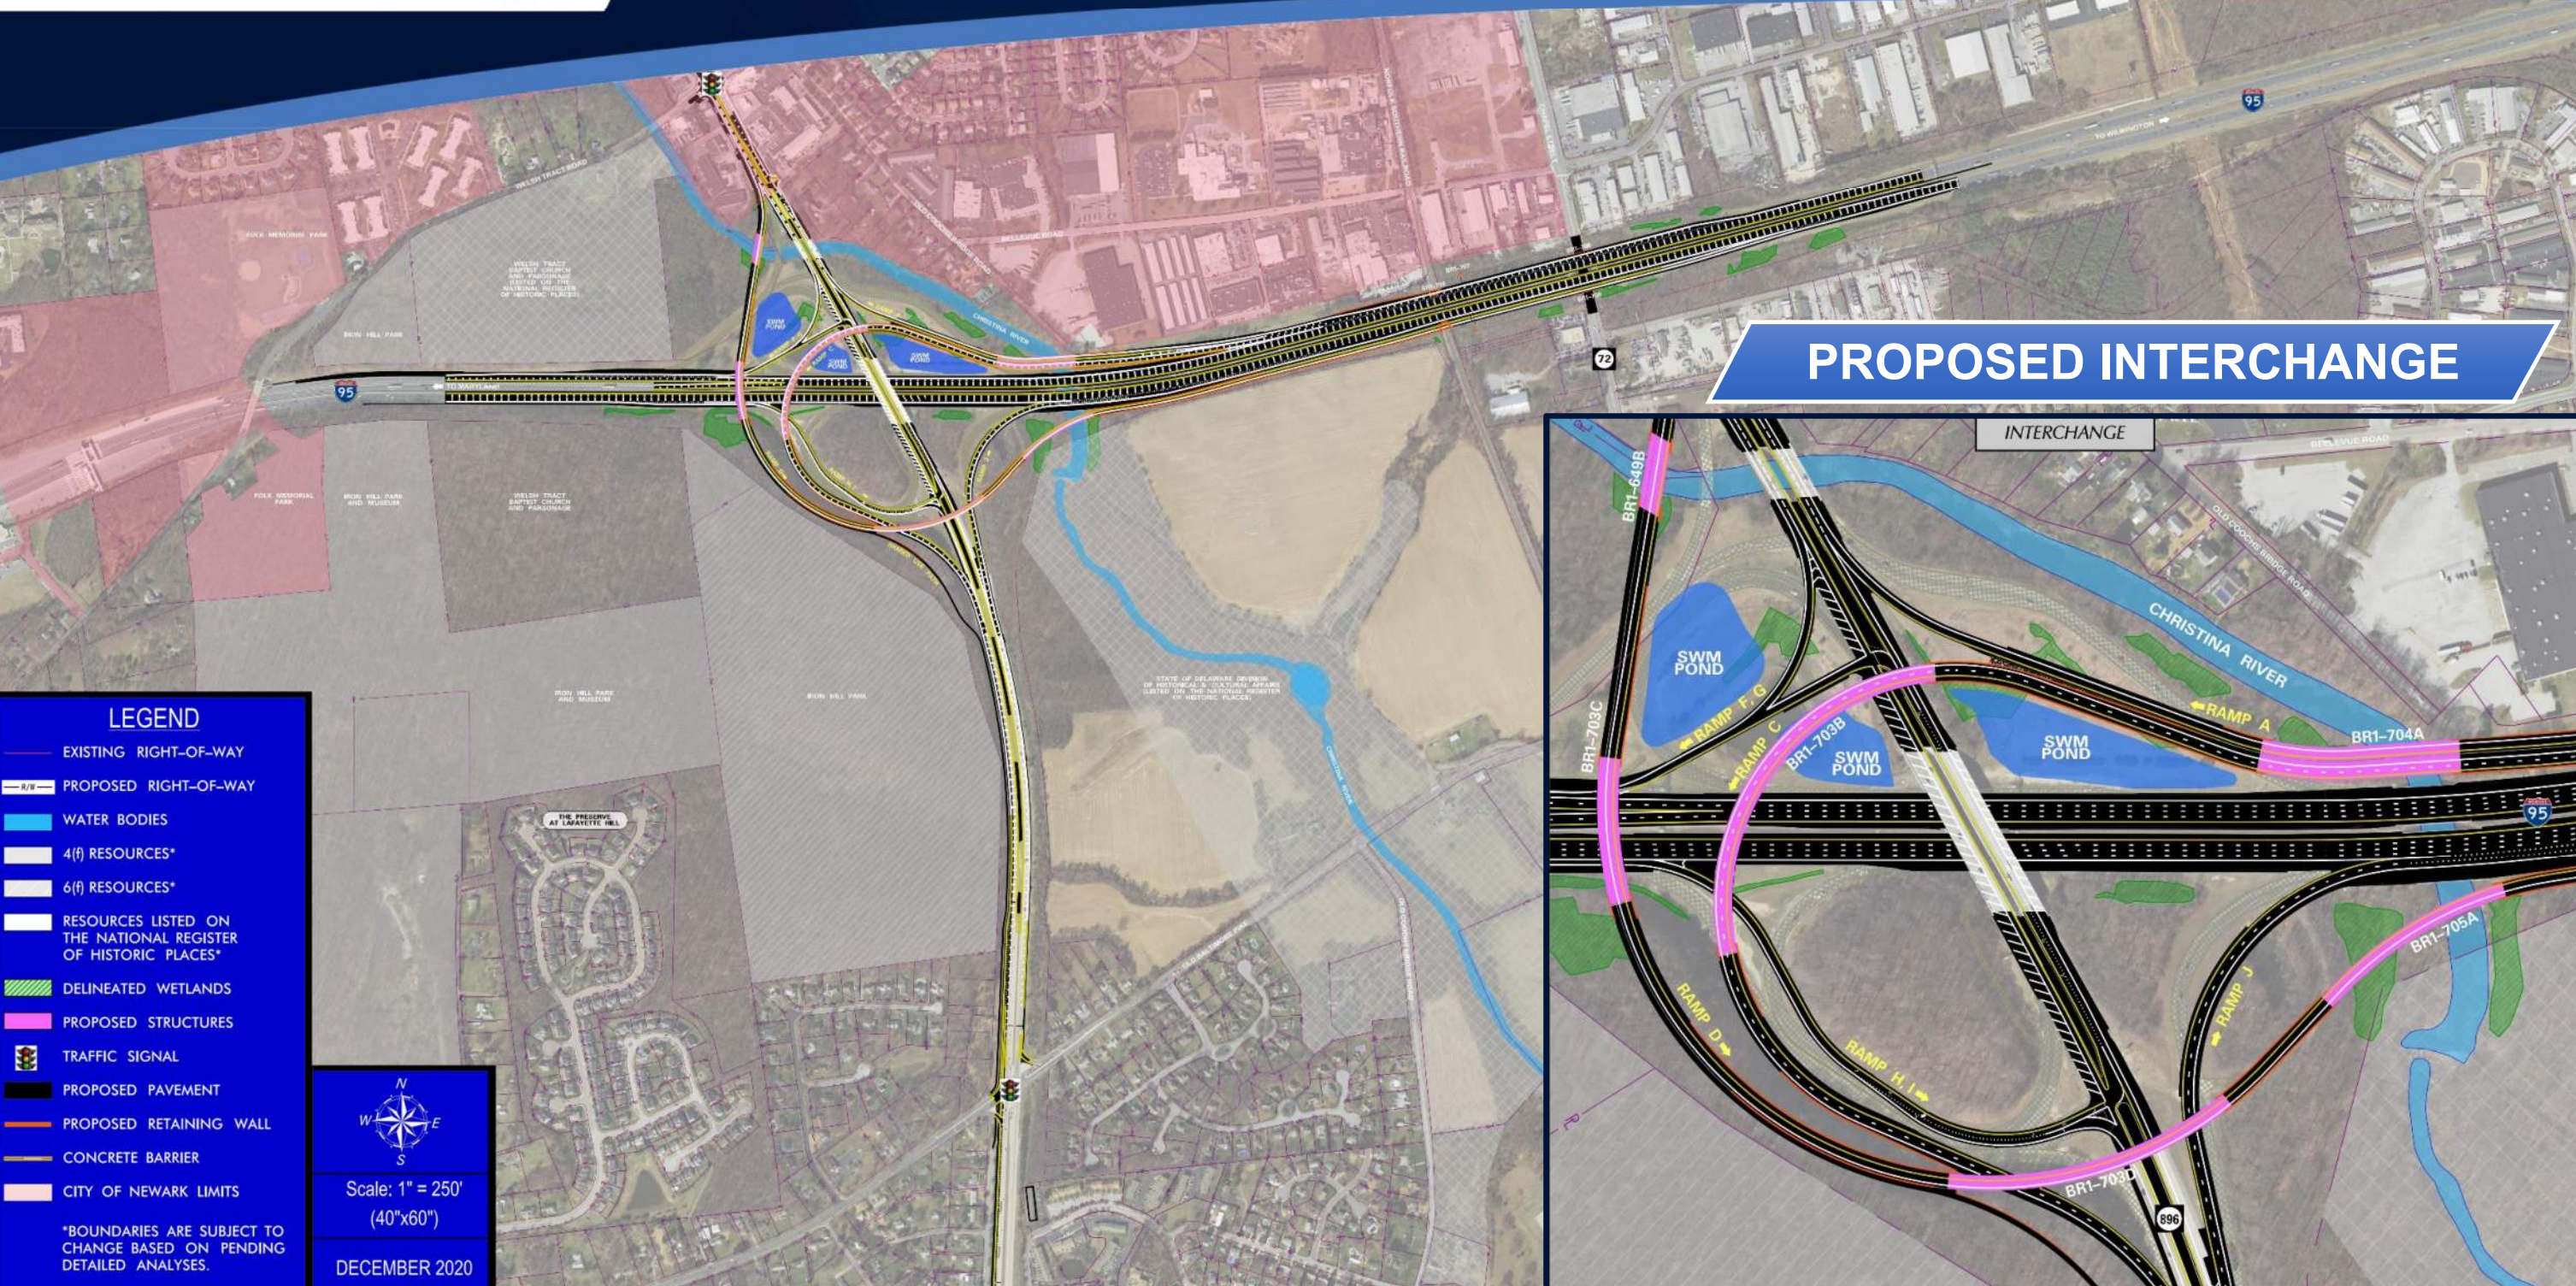

LEGEND

- EXISTING RIGHT-OF-WAY
- PROPOSED RIGHT-OF-WAY
- WATER BODIES
- 4(f) RESOURCES*
- 6(f) RESOURCES*
- RESOURCES LISTED ON THE NATIONAL REGISTER OF HISTORIC PLACES*
- DELINEATED WETLANDS
- PROPOSED STRUCTURES
- TRAFFIC SIGNAL
- PROPOSED PAVEMENT
- PROPOSED RETAINING WALL
- CONCRETE BARRIER
- CITY OF NEWARK LIMITS

*BOUNDARIES ARE SUBJECT TO CHANGE BASED ON PENDING DETAILED ANALYSES.

Scale: 1" = 250'
(40"x60")

DECEMBER 2020